


SANDĖLIO PROFILIUOTO PAKLOTO PLANAS

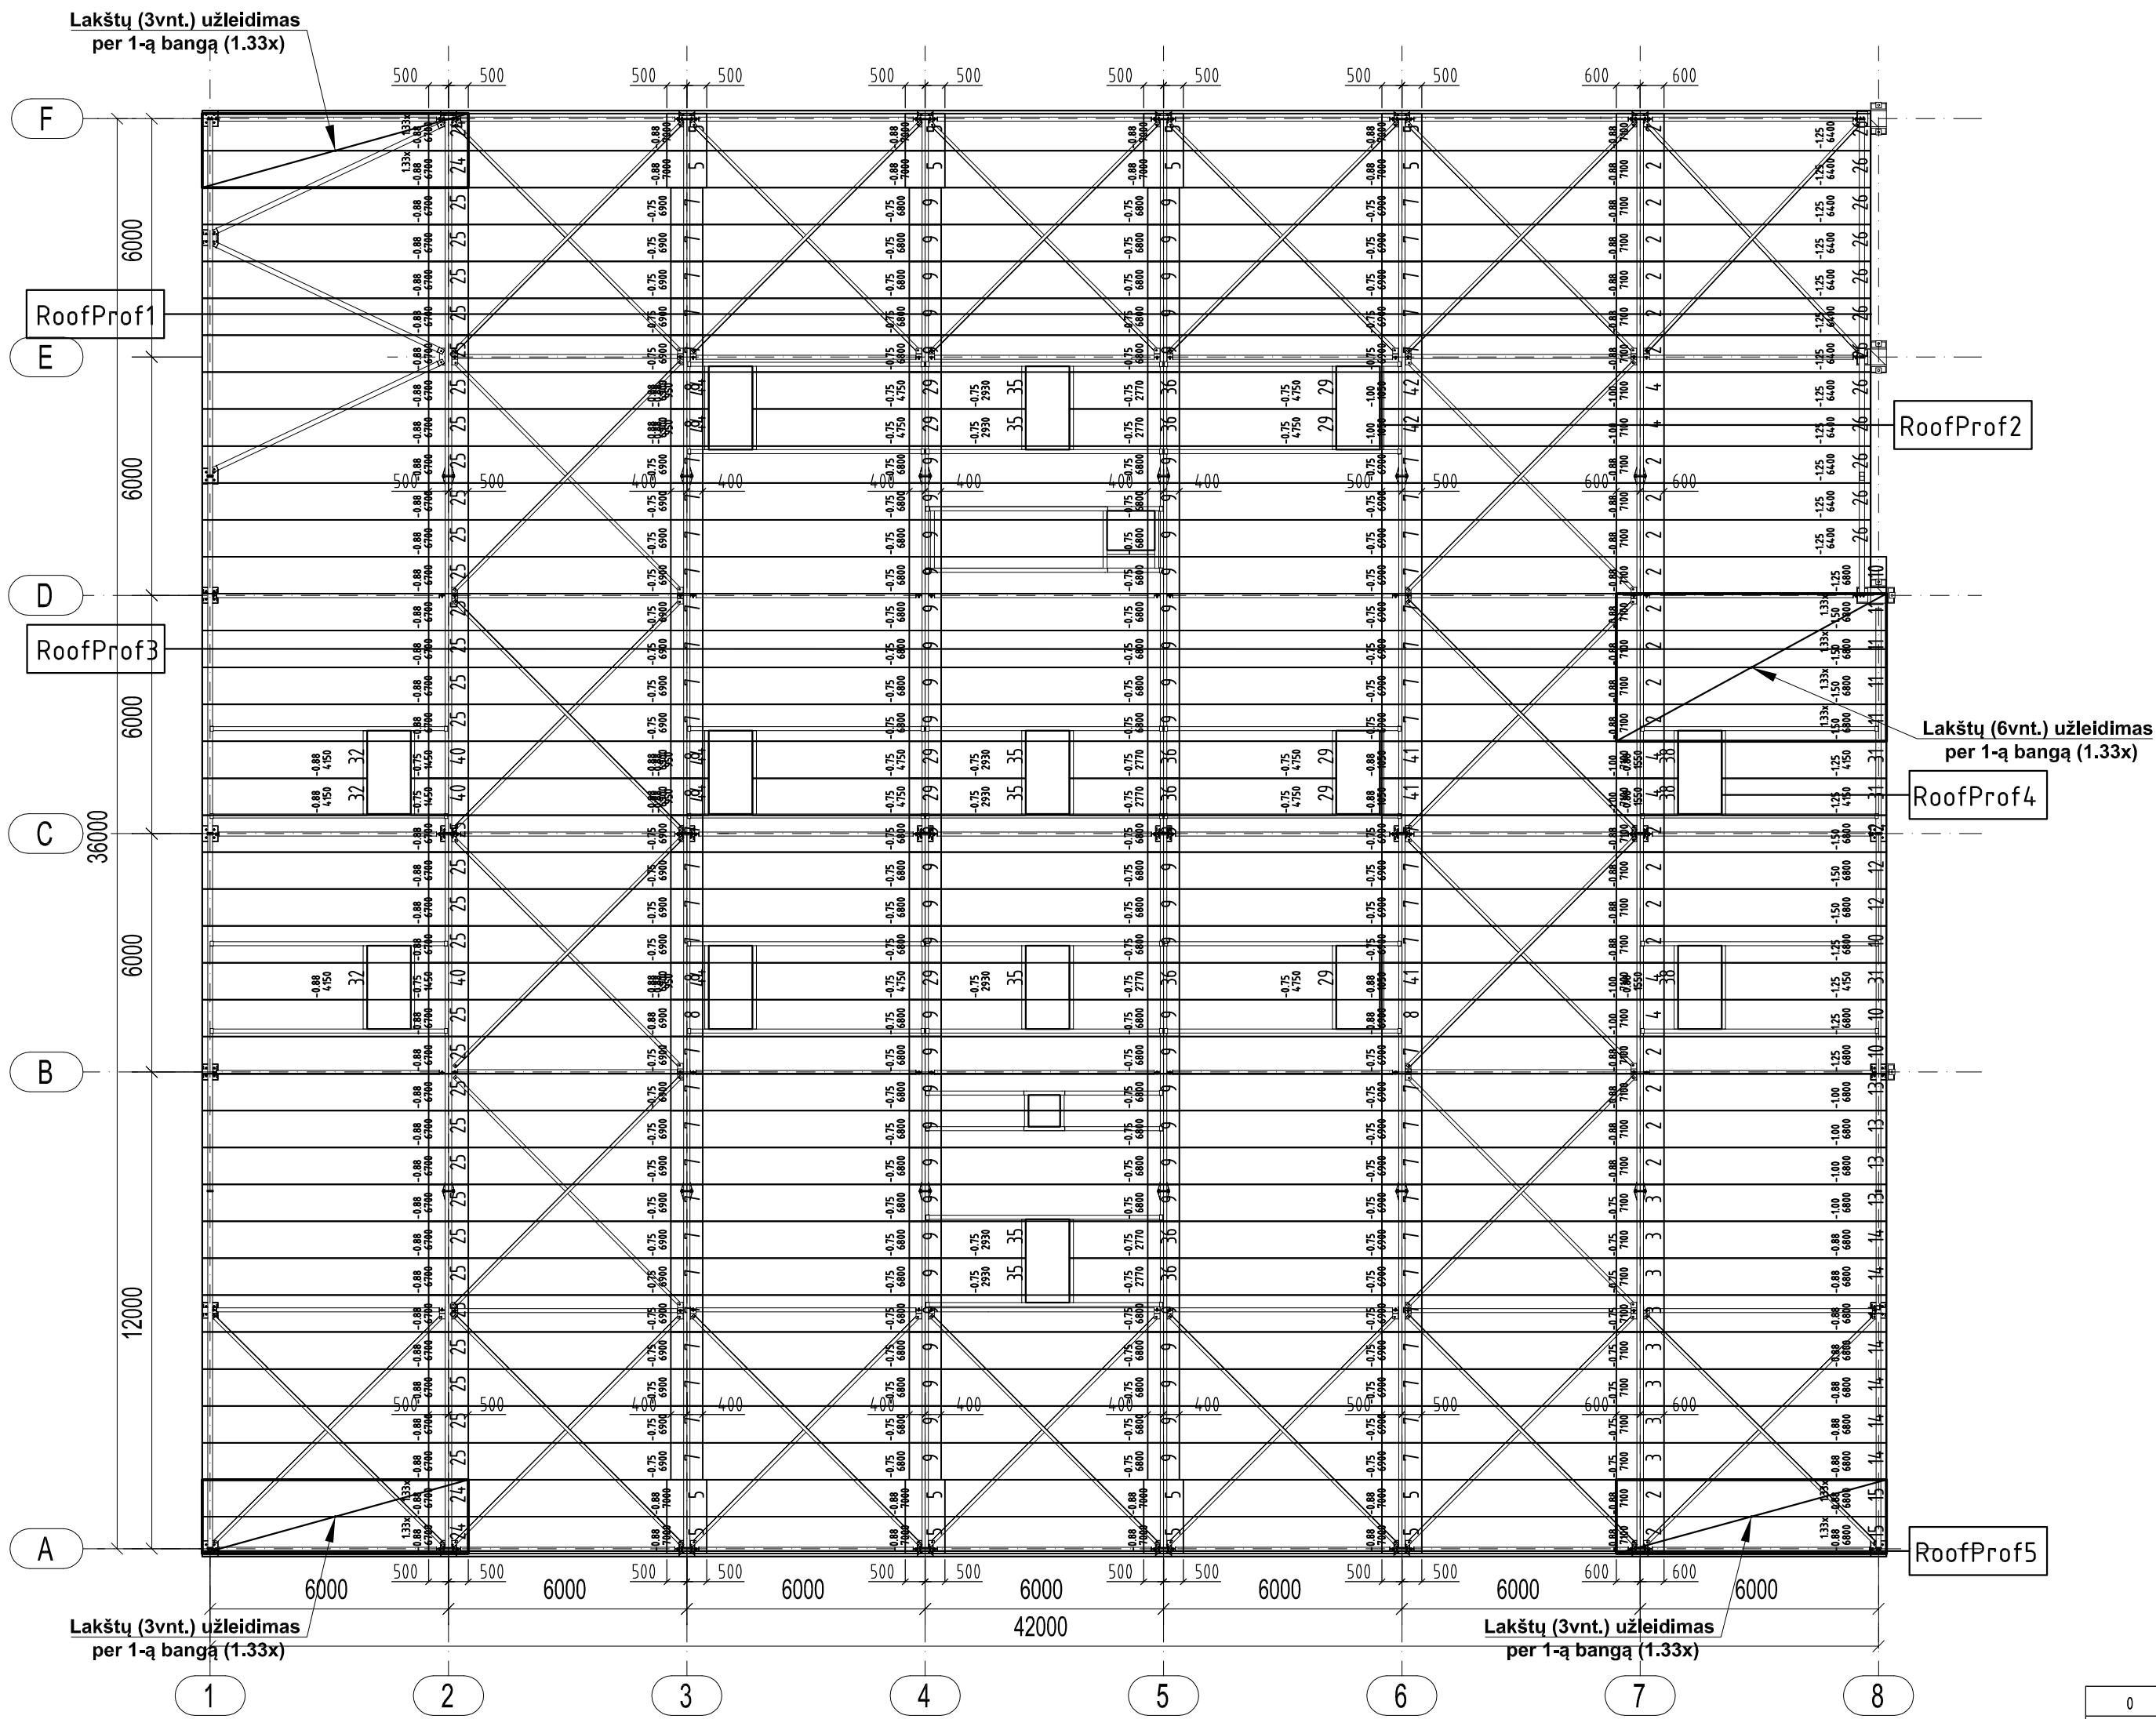

Nr.	Pavadinimas	Storis	Plotis	Danga	Spalva	Ilgis	Kiekis	Plotas
3	BP 135	0.75	930	PE-15	RAL 9010	7100	8	52.82
7	BP 135	0.75	930	PE-15	RAL 9010	6900	58	372.19
9	BP 135	0.75	930	PE-15	RAL 9010	6800	58	366.79
29	BP 135	0.75	930	PE-15	RAL 9010	4750	10	44.18
35	BP 135	0.75	930	PE-15	RAL 9010	2930	7	19.07
36	BP 135	0.75	930	PE-15	RAL 9010	2770	7	18.03
40	BP 135	0.75	930	PE-15	RAL 9010	1450	3	4.05
							Viso:	877.13
2	BP 135	0.88	930	PE-15	RAL 9010	7100	25	165.08
5	BP 135	0.88	930	PE-15	RAL 9010	7000	16	104.16
8	BP 135	0.88	930	PE-15	RAL 9010	6900	7	44.92
14	BP 135	0.88	930	PE-15	RAL 9010	6800	7	44.27
15	BP 135 (1.33x)	0.88	930	PE-15	RAL 9010	6800	3	18.97
24	BP 135 (1.33x)	0.88	930	PE-15	RAL 9010	6700	6	37.39
25	BP 135	0.88	930	PE-15	RAL 9010	6700	32	199.39
32	BP 135	0.88	930	PE-15	RAL 9010	4150	3	11.58
38	BP 135	0.88	930	PE-15	RAL 9010	1550	3	4.32
41	BP 135	0.88	930	PE-15	RAL 9010	1050	3	2.93
44	BP 135	0.88	930	PE-15	RAL 9010	950	5	4.42
							Viso:	637.42
4	BP 135	1.00	930	PE-15	RAL 9010	7100	6	39.62
13	BP 135	1.00	930	PE-15	RAL 9010	6800	4	25.30
42	BP 135	1.00	930	PE-15	RAL 9010	1050	2	1.95
							Viso:	66.87
10	BP 135	1.25	930	PE-15	RAL 9010	6800	4	25.30
26	BP 135	1.25	930	PE-15	RAL 9010	6400	12	71.42
31	BP 135	1.25	930	PE-15	RAL 9010	4150	3	11.58
							Viso:	108.30
11	BP 135 (1.33x)	1.50	930	PE-15	RAL 9010	6800	6	37.94
12	BP 135	1.50	930	PE-15	RAL 9010	6800	3	18.97
							Viso:	56.92

0	.				
Laida	Išleidimo data	Laidos statusas. Keitimo priežastis (jei taikoma)			
Kvalifikacija patvirtinamo dokumento nr.	Projektuotojas:		Objektas:		
Atestato Nr.			Adresas:		
			Brėžinys:		
			Laida		
LT	Konstr.		PROFILIUOTO PAKLOTO PLANAS		0
	Inž.				
	Statytojas:		Žymuo:	Lapas	Lapų
Adresas:			1	1	