


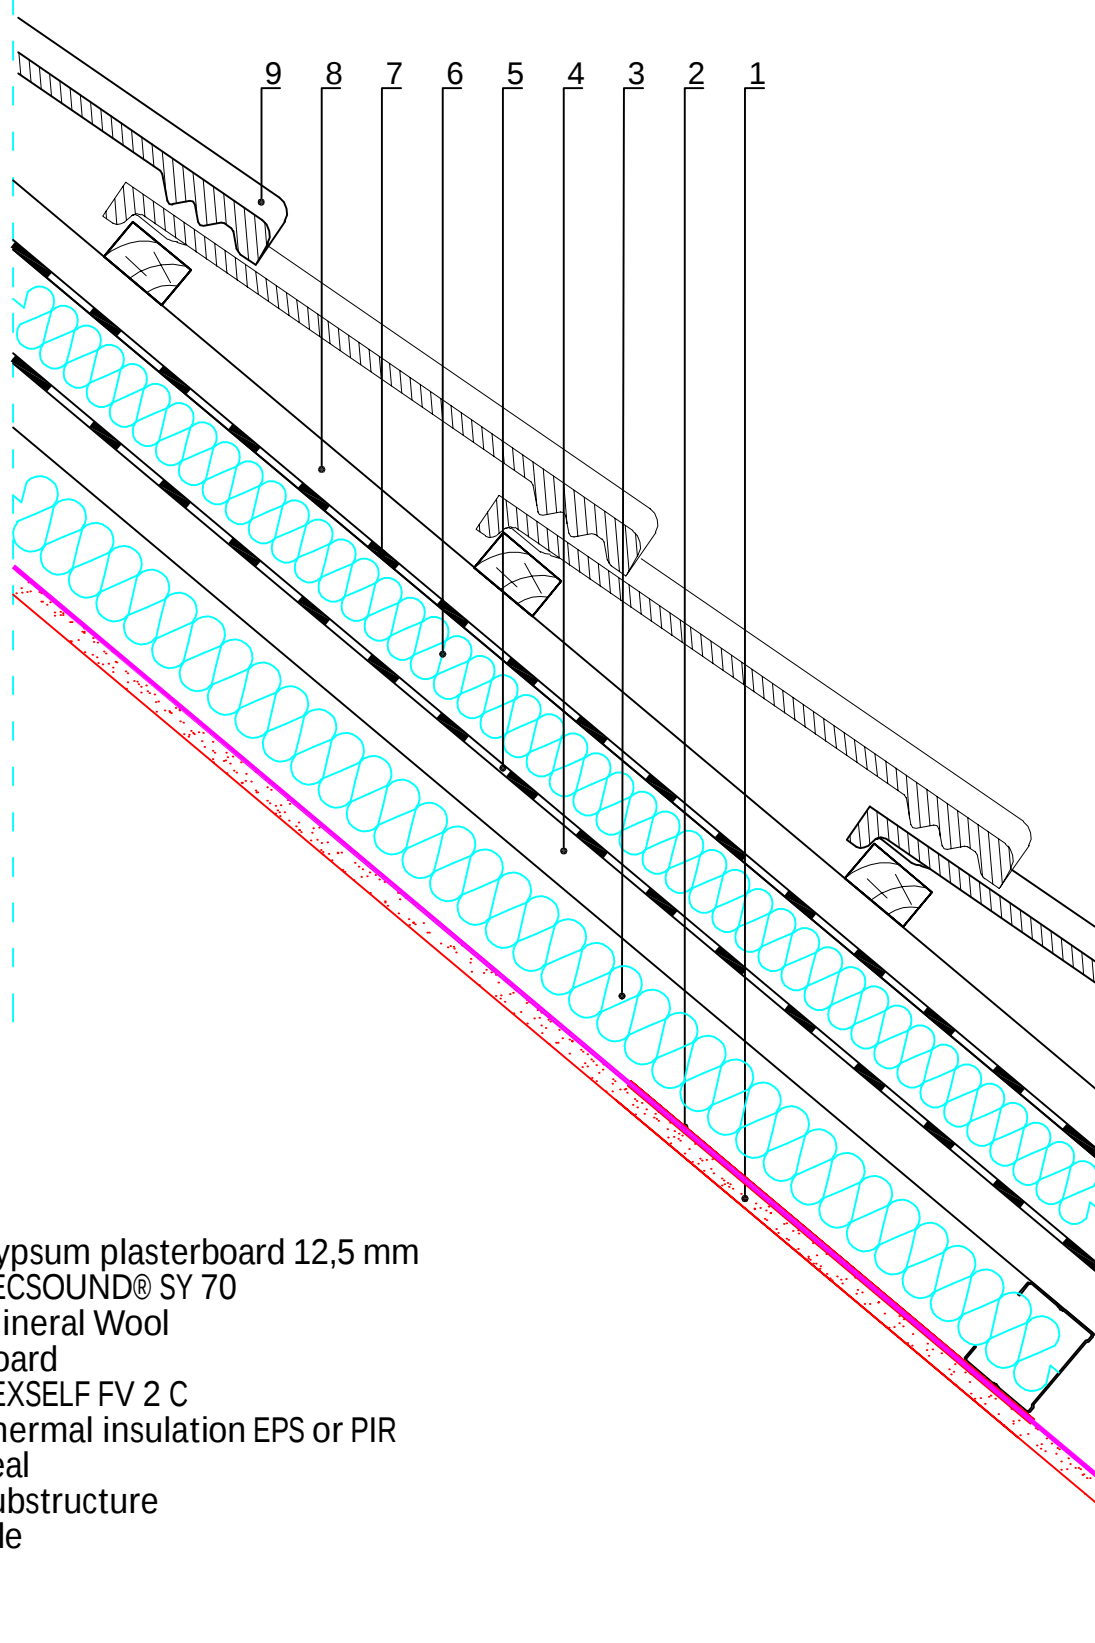

1. Gypsum plasterboard 12,5 mm
2. TECSOUND® SY 70
3. Mineral Wool
4. Board
5. TEXSELF FV 2 C
6. Thermal insulation EPS or PIR
7. Seal
8. Substructure
9. Tile



www.reico.lt
Tel./Phone +370 615 272 82

Number:

Title:

Roof detail